


Dwelling with Basement Cross Section

OWNER: _____
 PROJ. LOC: _____
 DATE: _____
 DESIGNER: _____

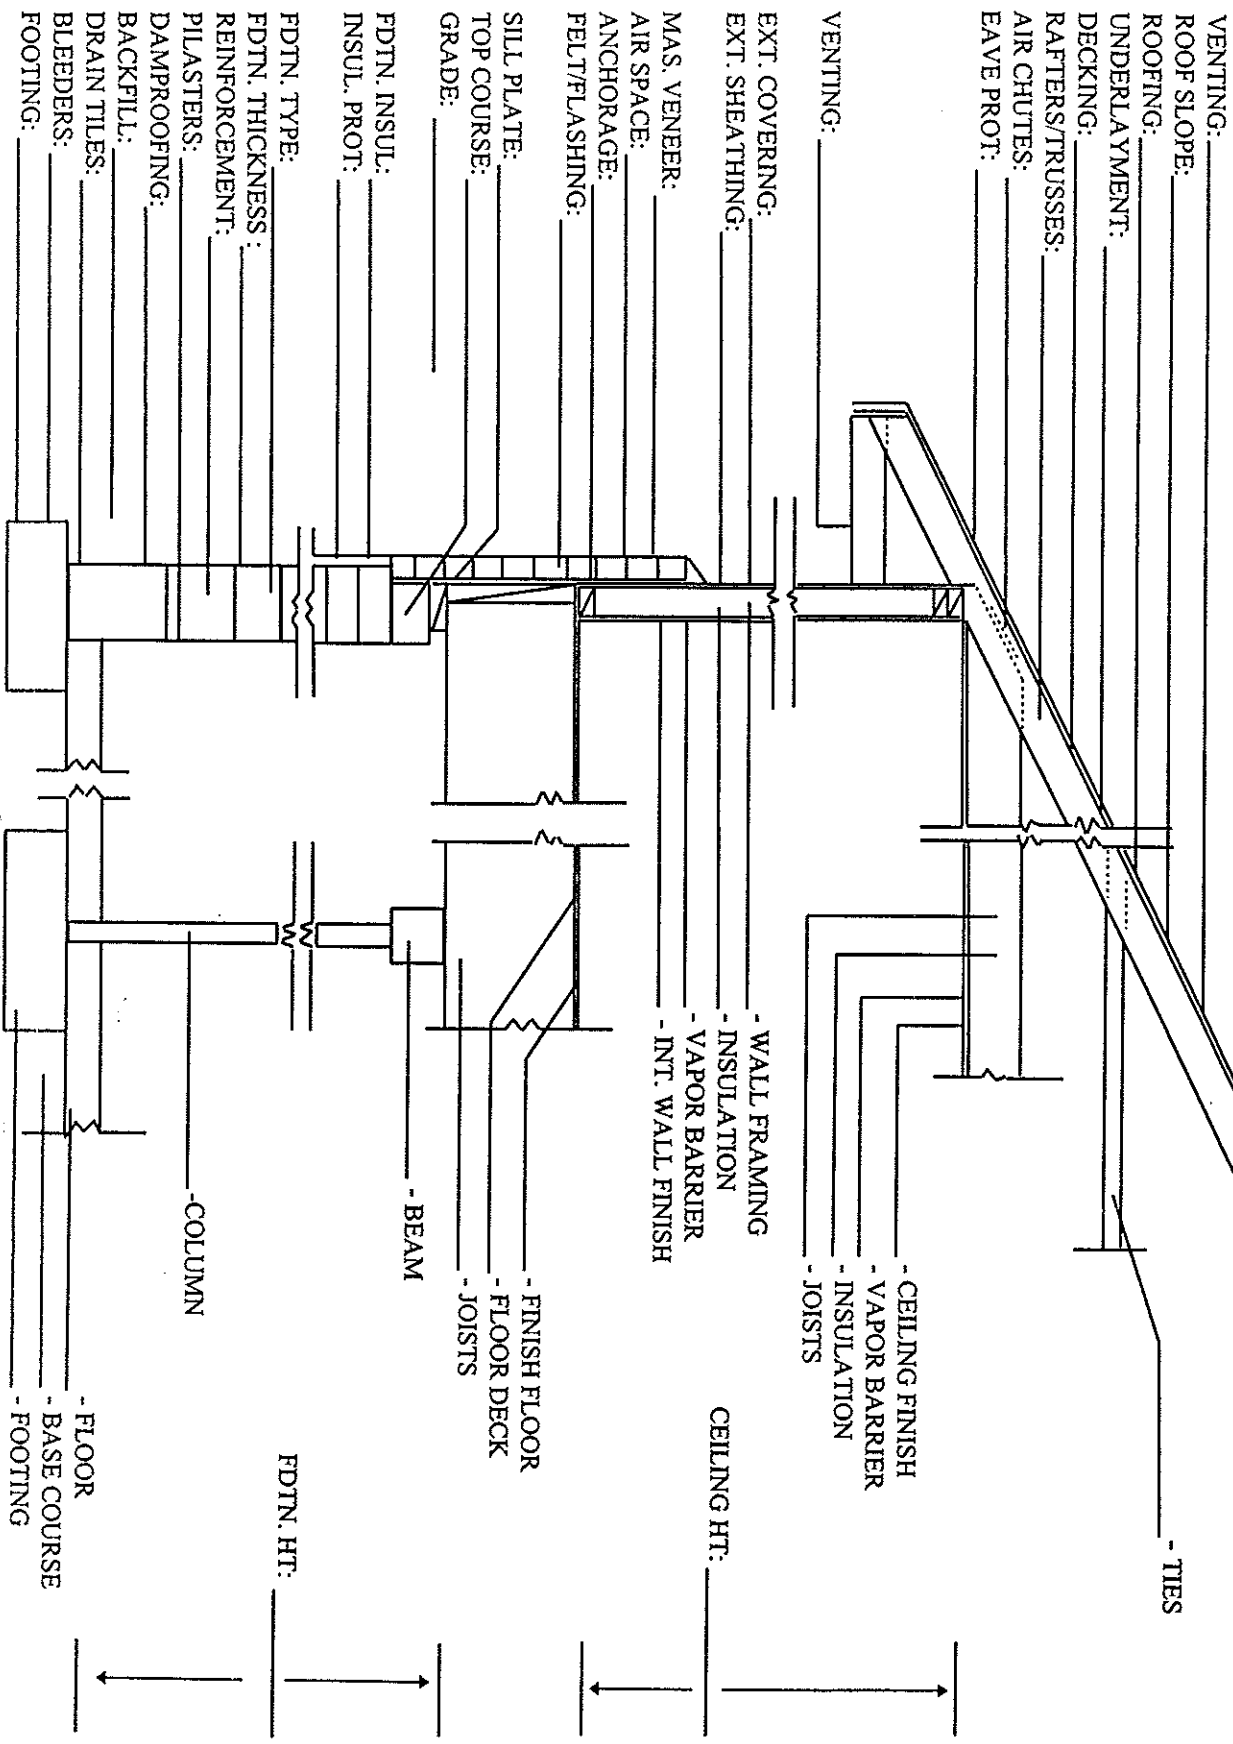

VENTING: _____
 ROOF SLOPE: _____
 ROOFING: _____
 UNDERLAYMENT: _____
 DECKING: _____
 RAFTERS/TRUSSES: _____
 AIR CHUTES: _____
 EAVE PROT: _____
 VENTING: _____
 EXT. COVERING: _____
 EXT. SHEATHING: _____
 MAS. VENEER: _____
 AIR SPACE: _____
 ANCHORAGE: _____
 FELT/FLASHING: _____
 SILL PLATE: _____
 TOP COURSE: _____
 GRADE: _____
 FDTN. INSUL.: _____
 INSUL. PROT: _____
 FDTN. TYPE: _____
 FDTN. THICKNESS: _____
 REINFORCEMENT: _____
 PILASTERS: _____
 DAMPROOFING: _____
 BACKFILL: _____
 DRAIN TILES: _____
 BLEEDERS: _____
 FOOTING: _____

- WALL FRAMING
 - INSULATION
 - VAPOR BARRIER
 - INT. WALL FINISH
 - CEILING FINISH
 - VAPOR BARRIER
 - INSULATION
 - JOISTS
 - TIES
 - RIDGE BOARD

- FINISH FLOOR
 - FLOOR DECK
 - JOISTS
 - BEAM

- COLUMN

- FLOOR
 - BASE COURSE
 - FOOTING

FDTN. HT. _____

CEILING HT. _____